


# Updated Memorial Drive Streetscape Concept Design

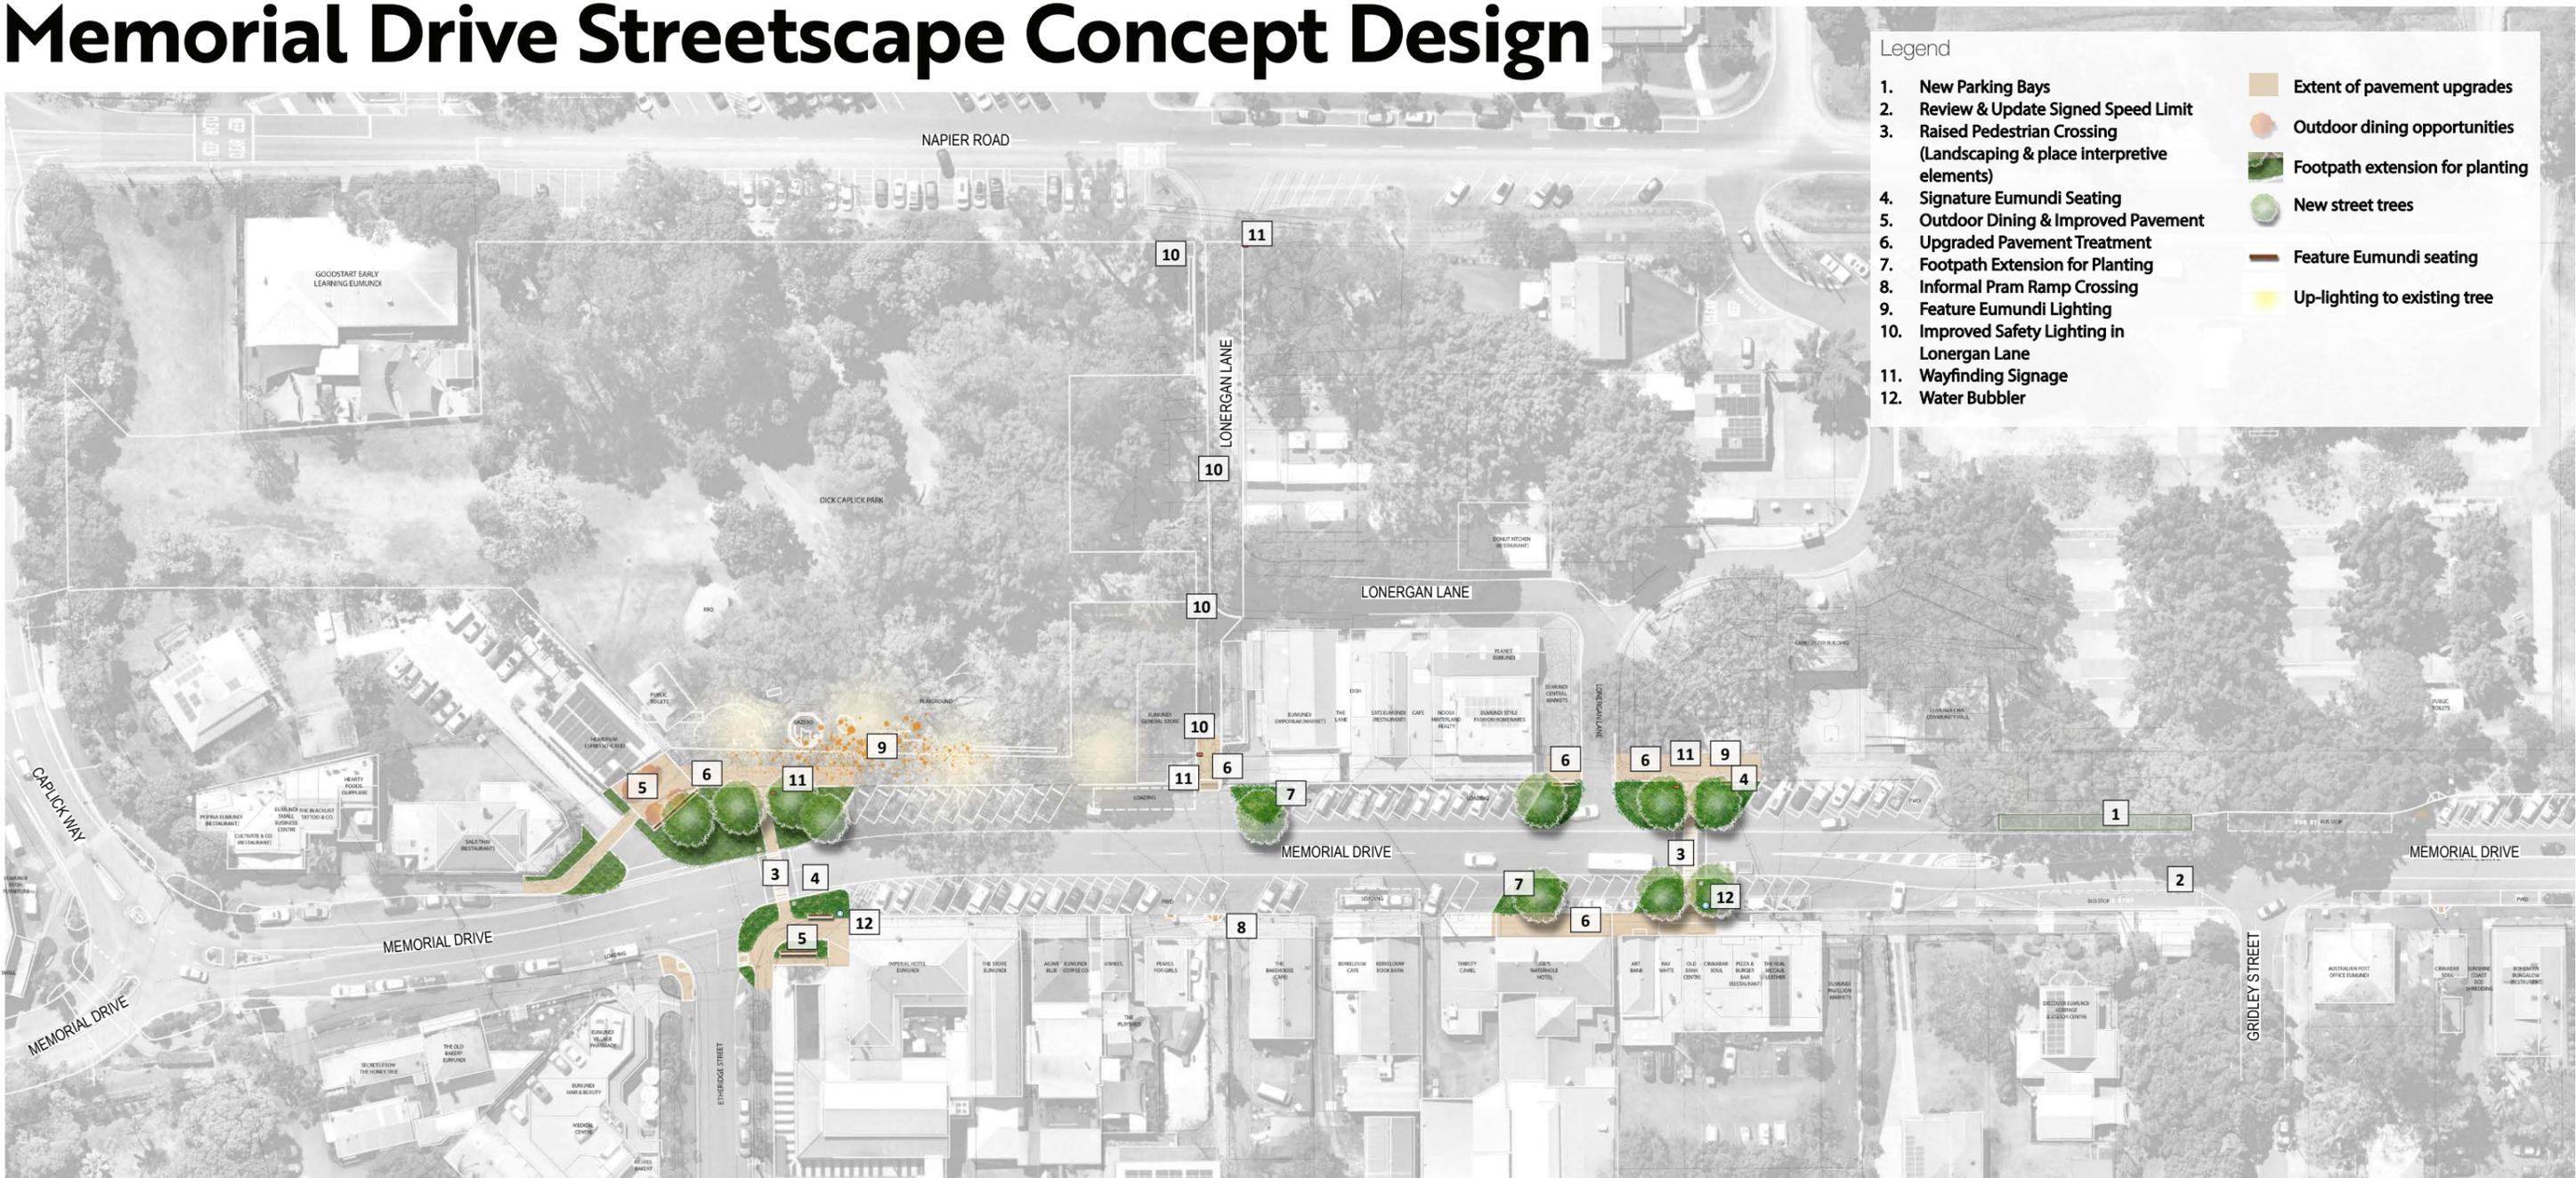

- Legend
- 1. New Parking Bays
  - 2. Review & Update Signed Speed Limit
  - 3. Raised Pedestrian Crossing (Landscaping & place interpretive elements)
  - 4. Signature Eumundi Seating
  - 5. Outdoor Dining & Improved Pavement
  - 6. Upgraded Pavement Treatment
  - 7. Footpath Extension for Planting
  - 8. Informal Pram Ramp Crossing
  - 9. Feature Eumundi Lighting
  - 10. Improved Safety Lighting in Lonergan Lane
  - 11. Wayfinding Signage
  - 12. Water Bubbler
- Extent of pavement upgrades
  - Outdoor dining opportunities
  - Footpath extension for planting
  - New street trees
  - Feature Eumundi seating
  - Up-lighting to existing tree

⌚ SITE A - CONCEPT DESIGN PLAN  
1:1000 @ A3

\*All proposed dining nodes subject to further discussions with adjacent tenants and owners.

\*All ideas subject to further engineering and drainage considerations.