



DETAIL PLANS

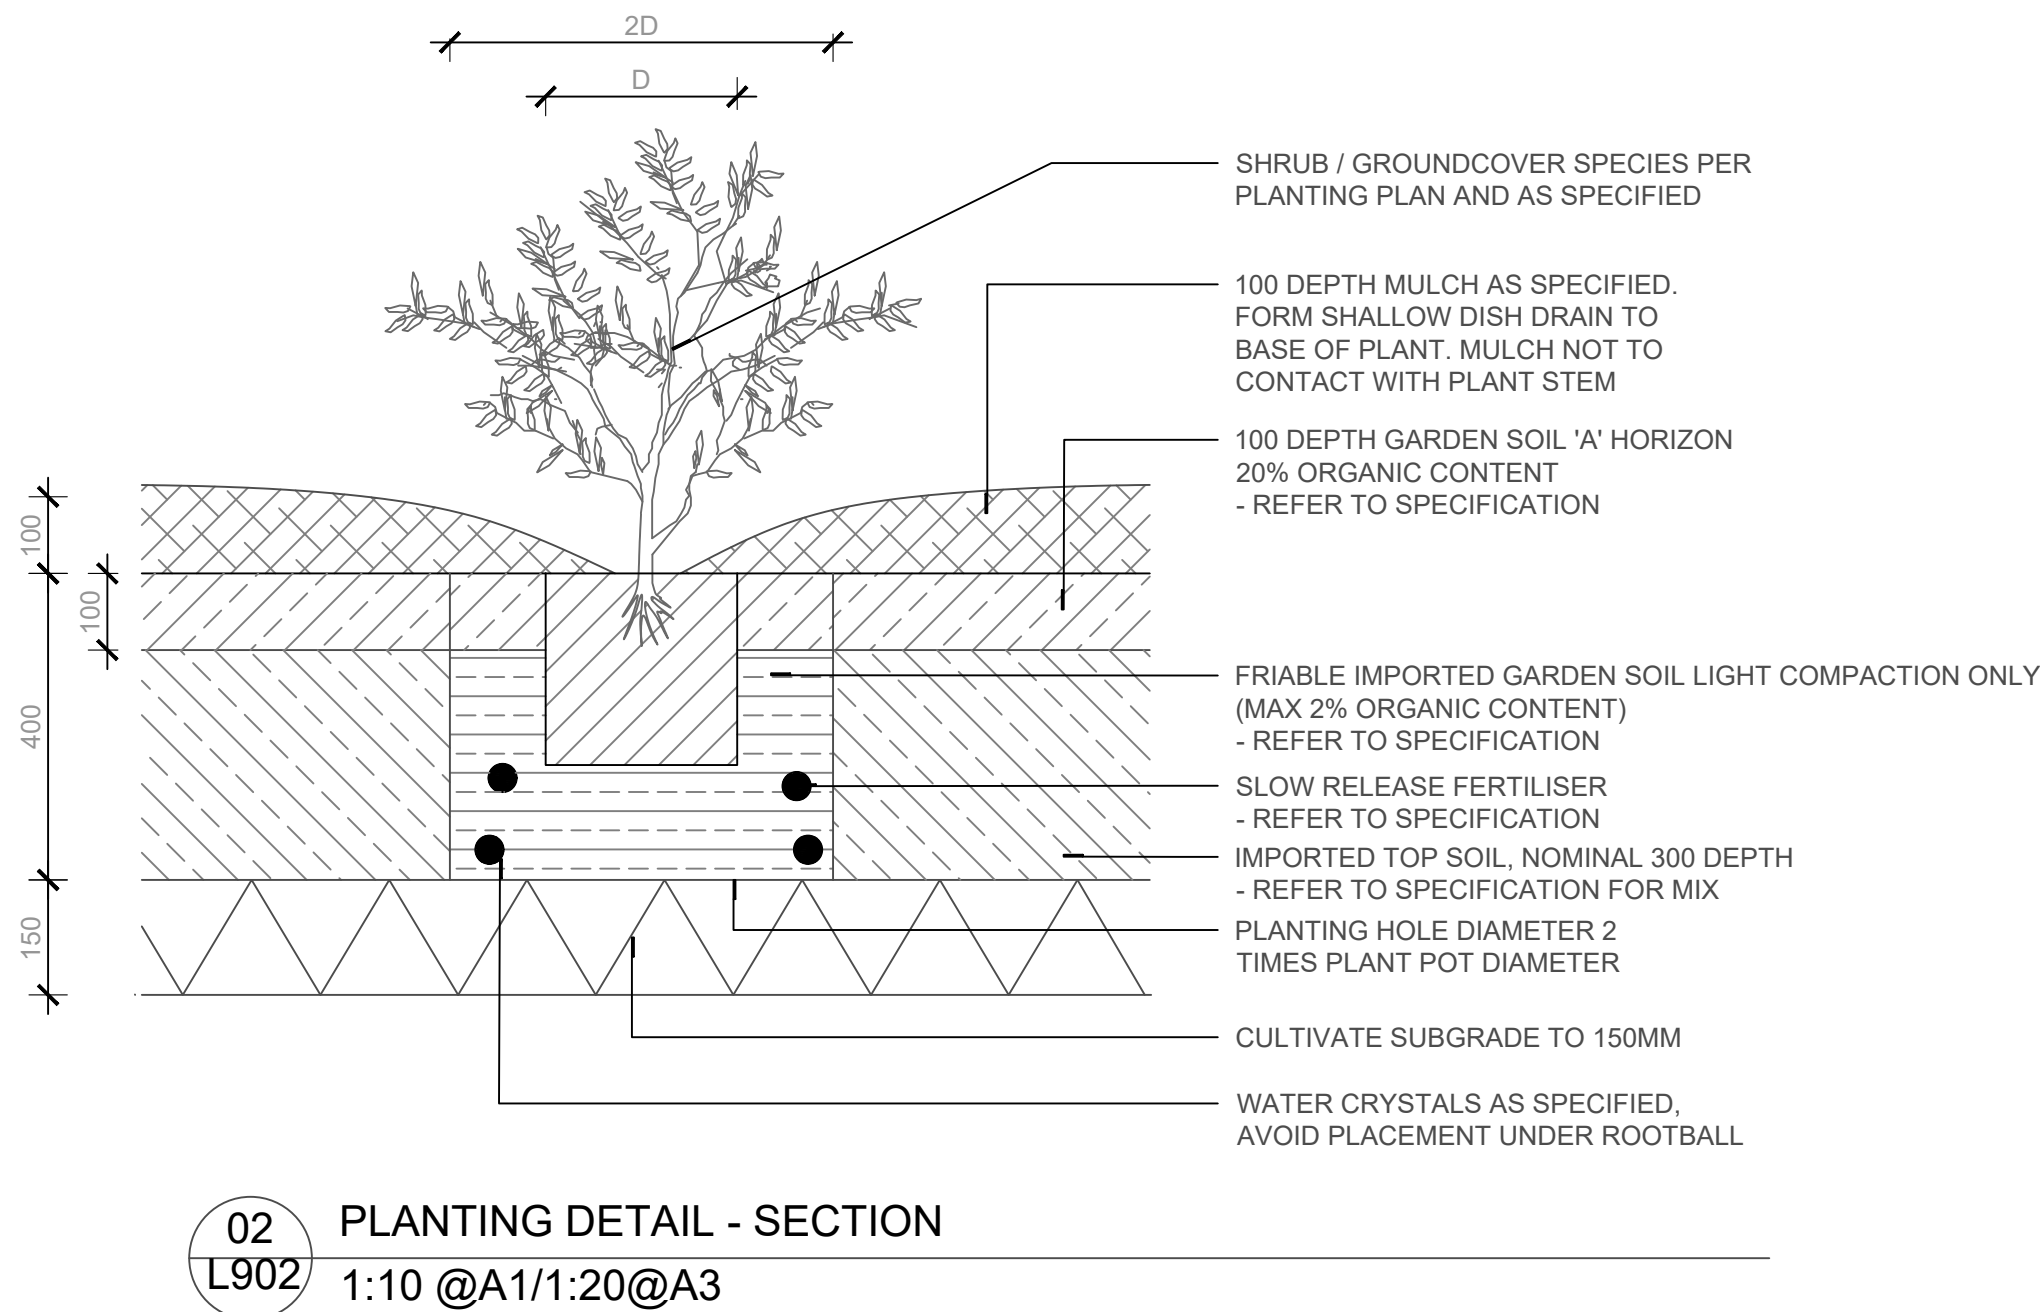
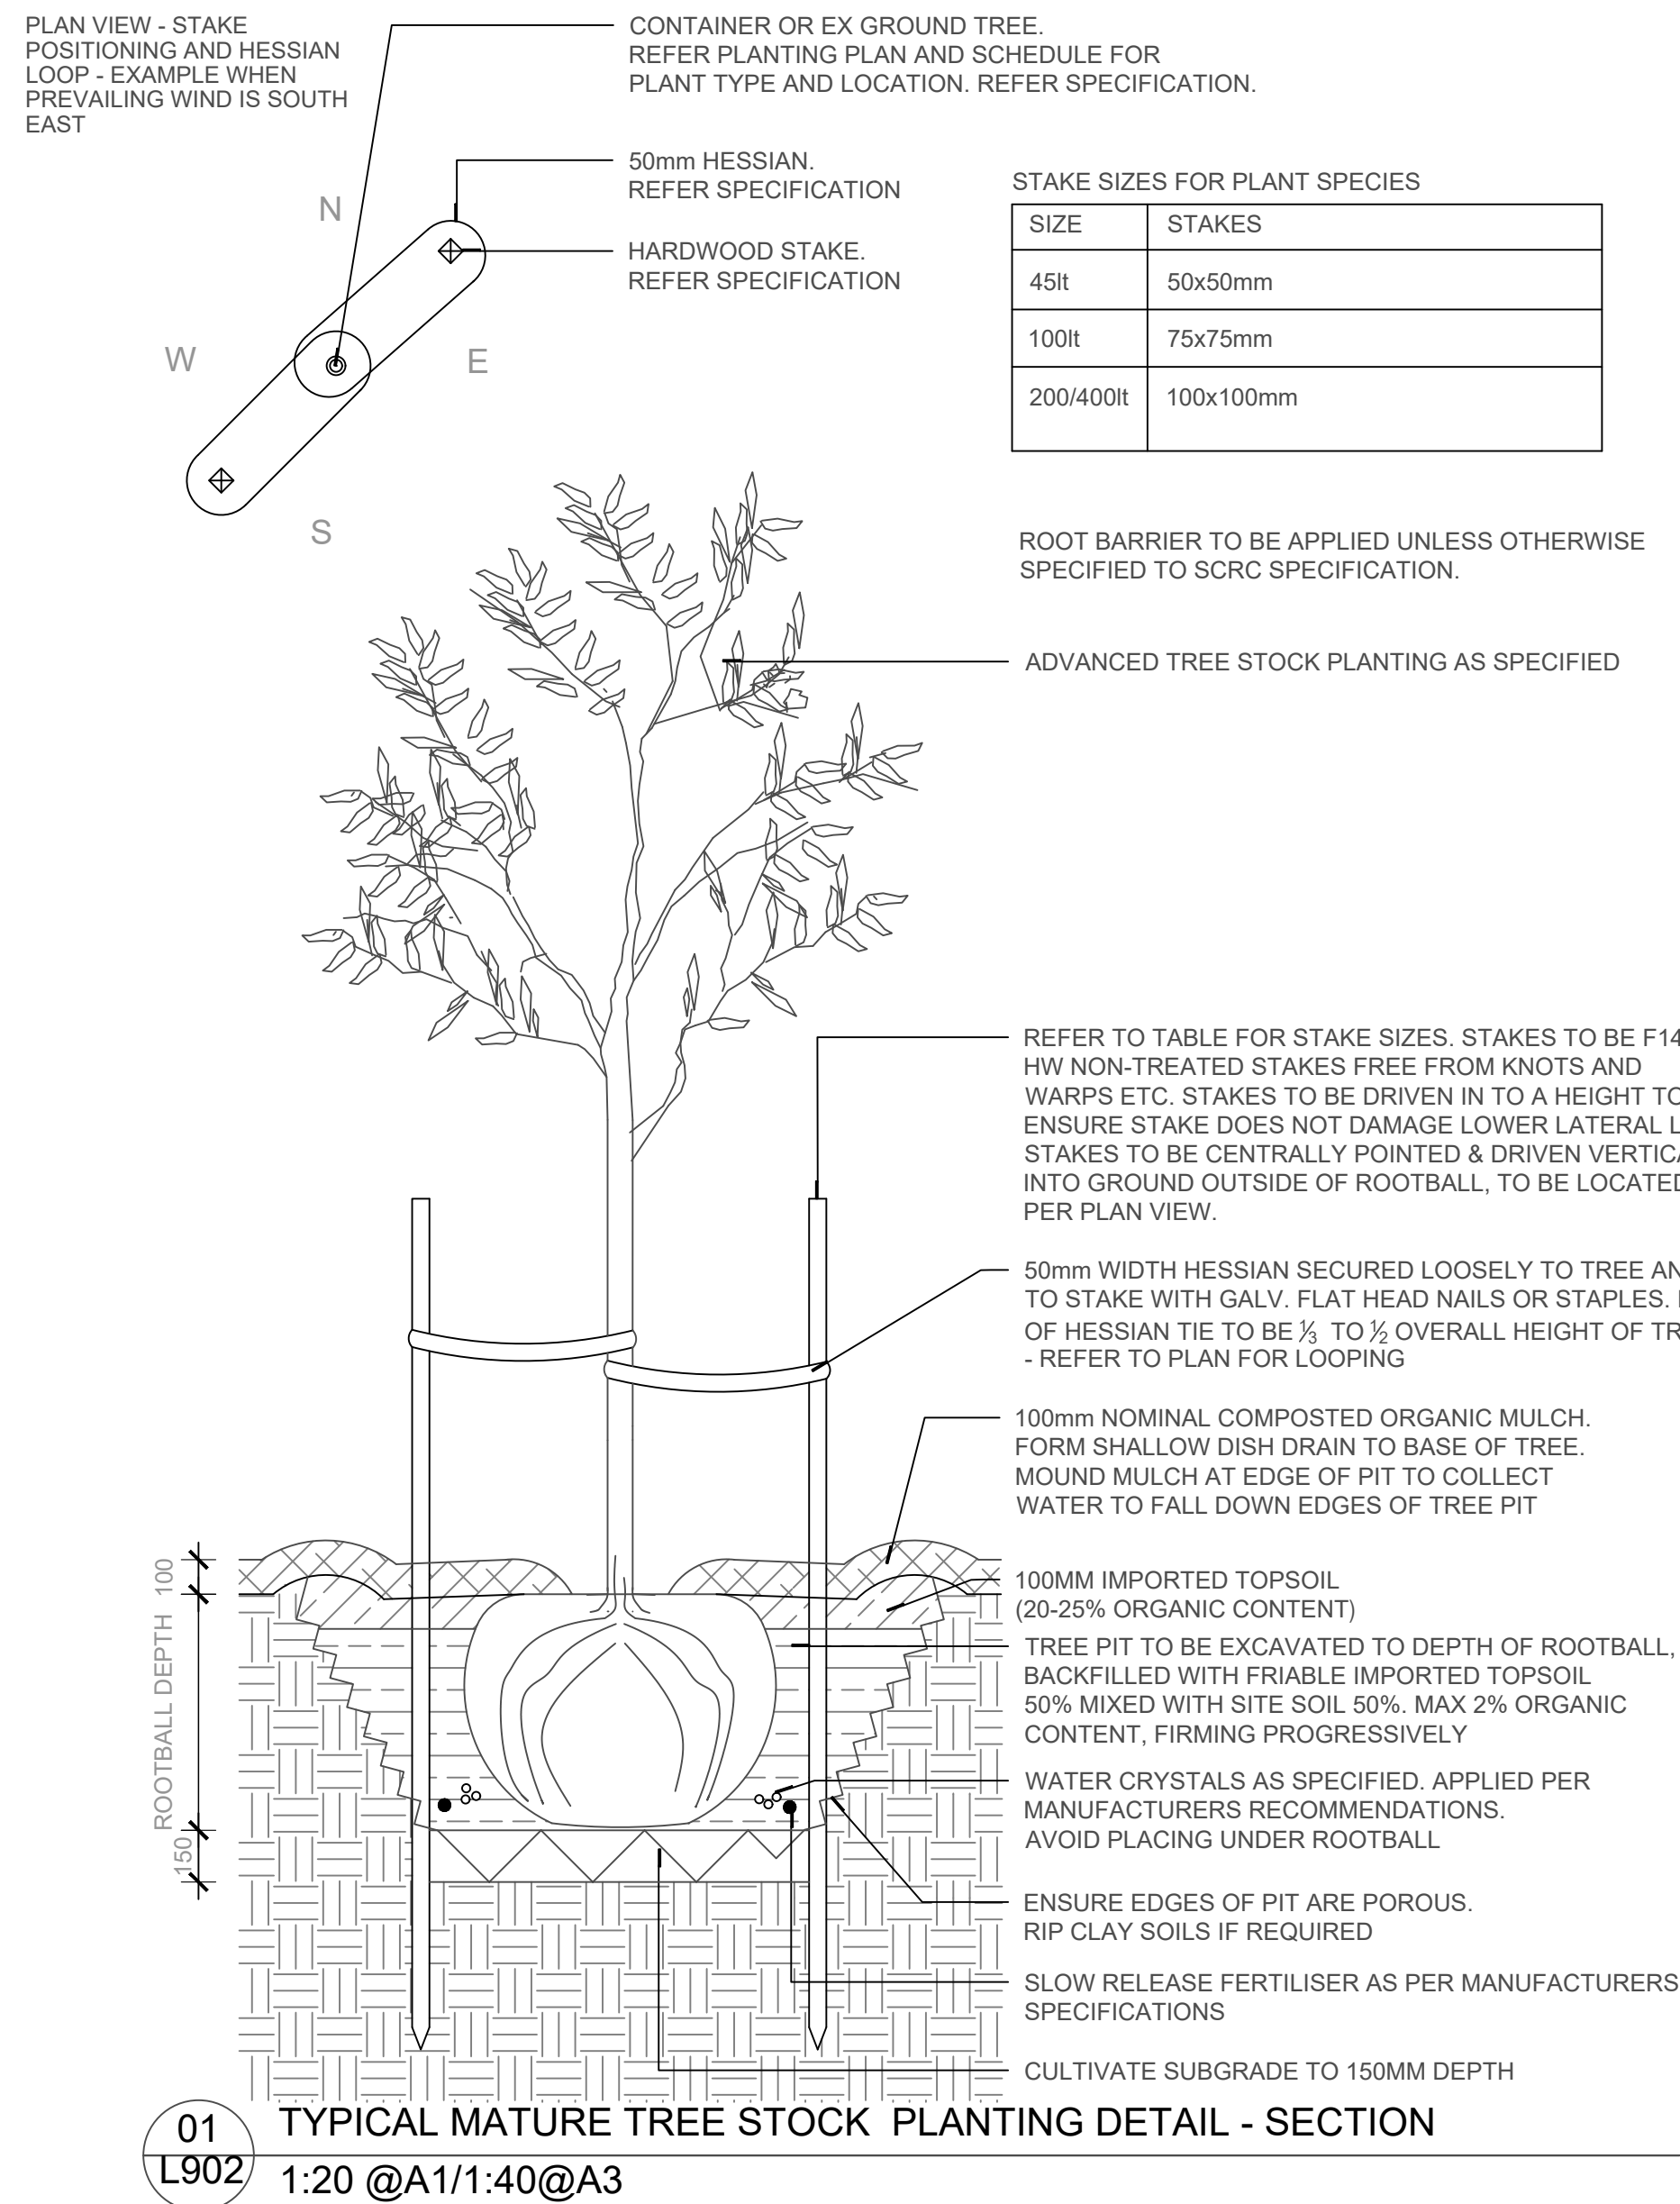




FINANCE # H4606

03						DRAWN	H.N.	11/2021	 Sunshine Coast COUNCIL	ROSEBED STREET, EUDLO STREETSCAPE IMPROVEMENTS LANDSCAPE PLAN	Drawing Number	
02						CHECKED	D.J.	11/2021			H4606	
01											Sheet No. - Revision No.	
00	22/11/21	Issue for construction									L901 00	
Rv	DATE	REVISIONS		REC.	APPR.	 GDA 2020		Design and Placemaking Services				

PLANTING SCHEDULE

CODE	BOTANICAL NAME	COMMON NAME	Indicative mature height (metre)	Indicative mature width (metre)	Pot Sizes	Spacing	Quantity
TREES							
EO	<i>Elaeocarpus obovatus</i>	Hard Quandong	10	7	400L	AS SHOWN	3
SHRUBS & GROUNDCOVERS							
Lav aug	<i>Lavandula angustifolia</i>	English Lavender	0.45	0.5	200mm	AS SHOWN	12
Aca cog	<i>Acacia cognata</i>	Acacia Limelight	0.45	0.5	200mm	5/m2	12
Lir mus	<i>Liriope muscari</i>	Evergreen Turf Lily	0.3	0.3	150mm	5/m2	358
Myo par	<i>Myoporum parvifolium</i>	Creeping boobialla	0.2	1	150mm	4/m2	170
Chr api	<i>Chrysocephalum apiculatum</i>	Yellow buttons	0.2	1	150mm	5/m2	62
Aca cous	<i>Acacia cognata 'Cousin Itt'</i>	Acacia 'Cousin It'	0.3	0.4	200mm	AS SHOWN	13
Die gra	<i>Dietes grandiflora</i>	Wood iris	0.5	1	200mm	5/m2	30



				DRAWN		H.N.	11/2021		ROSEBED STREET, EUDLO STREETSCAPE IMPROVEMENTS PLANTING SCHEDULE & LANDSCAPE DETAILS	Drawing Number			
03				CHECKED		D.J.	11/2021			H4606			
02										Sheet No. - Revision No.			
01										L901 00			
00	22/11/21	Issue for construction							Design and Placemaking Services				
Rv	DATE	REVISIONS	REC.	APPR.									