


Please note this plan is concept only and is subject to further investigations, detailed design and available funding.

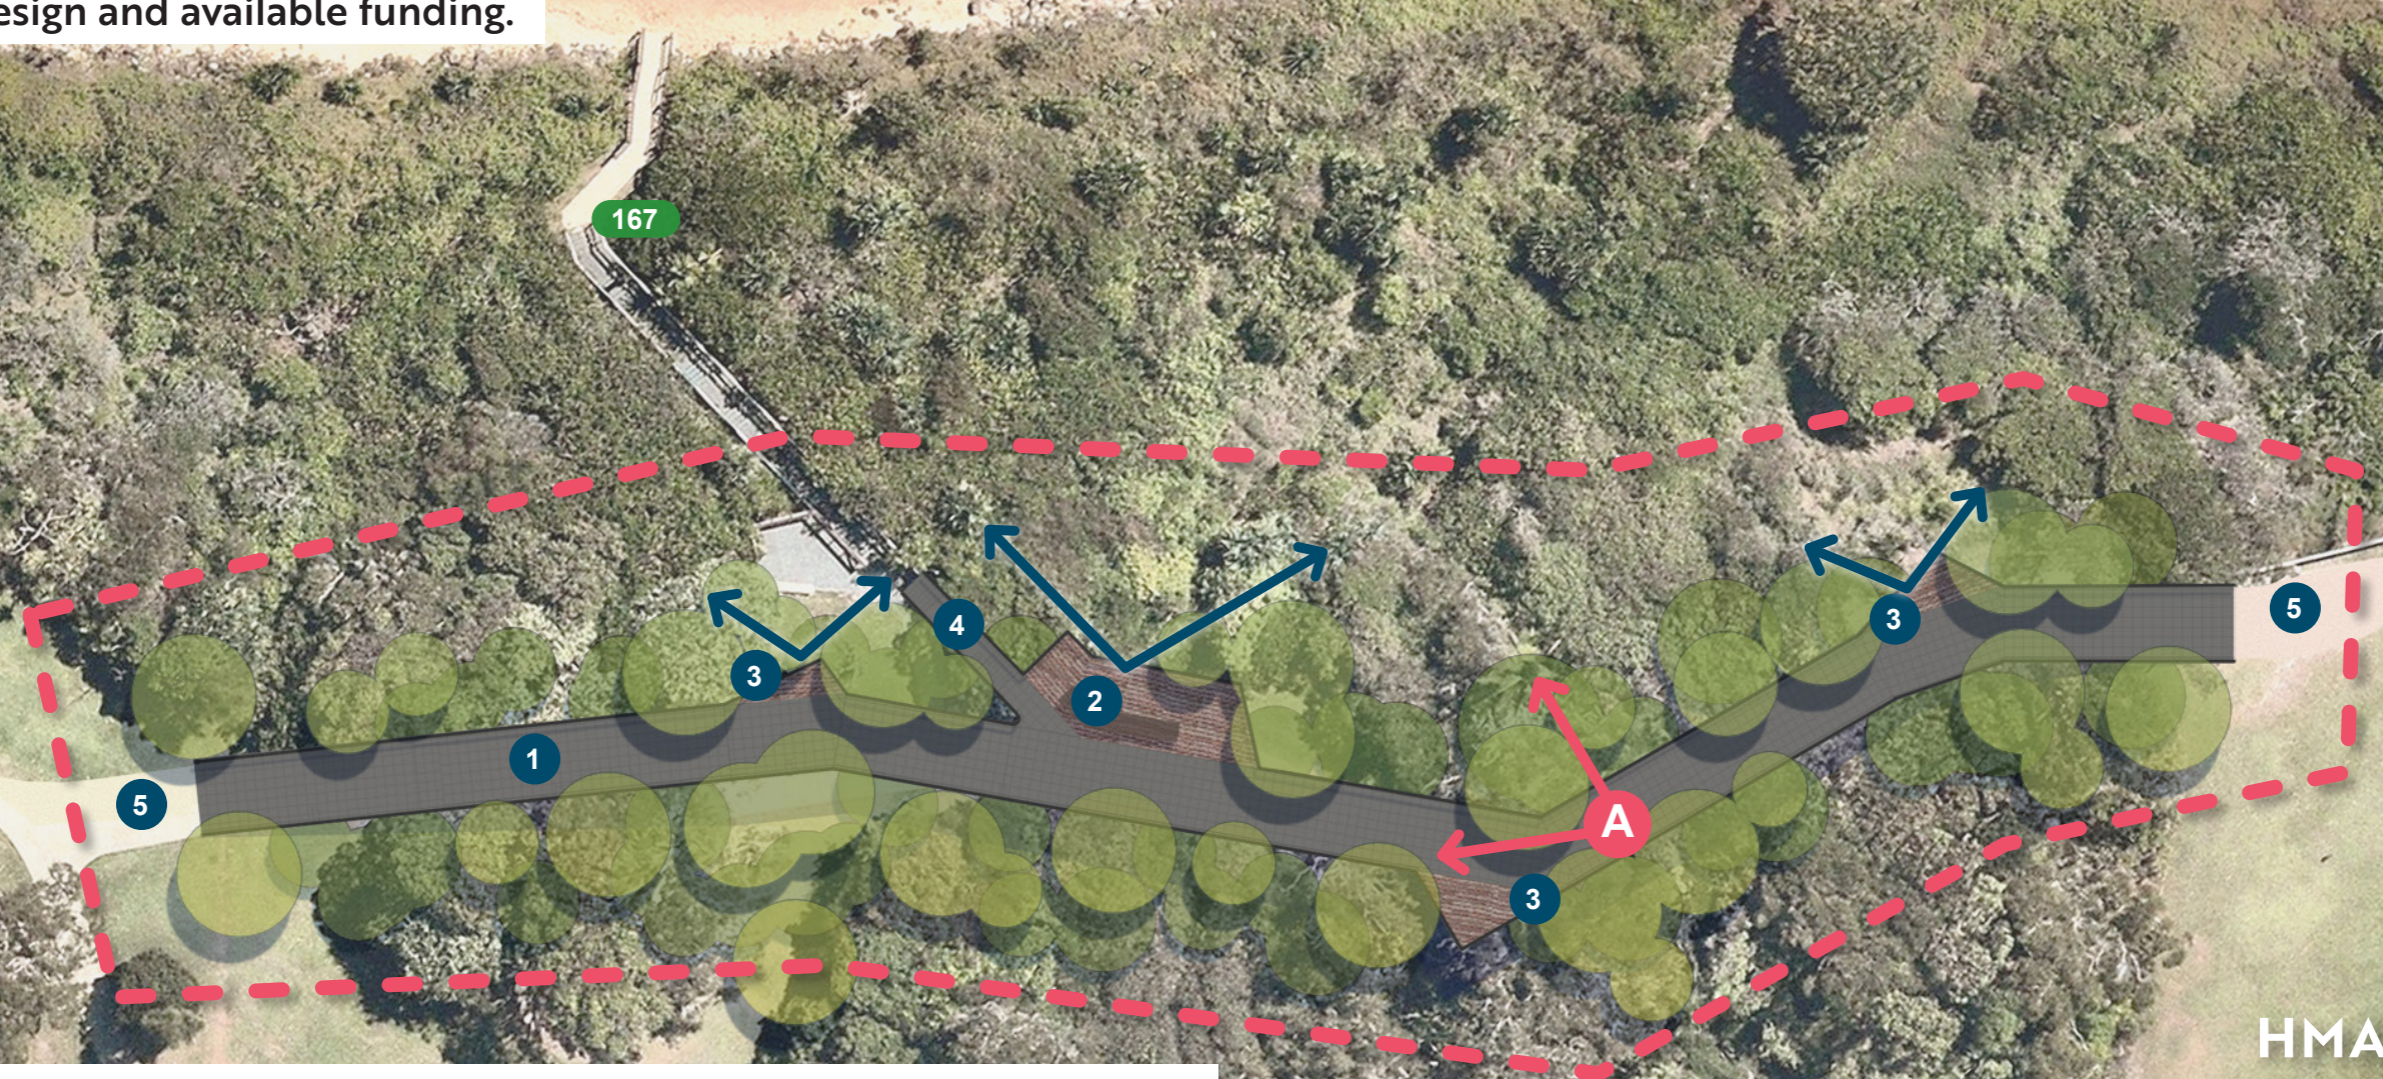

Legend

-  Project Area
-  Artist impression viewpoint
-  Existing beach access #167
-  Revegetation - native tree & shrub planting
-  Views
-  Wheelchair accessible elevated boardwalk
-  Viewing platform with seating
-  Viewing areas with interpretive / educational signage
-  New beach access stairs
-  Connection to existing Coastal Pathway

HMAS Brisbane Memorial

