


### Skate Elements Legend

- |   |  |
|---|--|
| 01 1000h quarter pipe / mini ramp with steel coping           | 11 600/800h A-frame rail                       |
| 02 825h half volcano with gap to steel coping                 | 12 600h 15 degree A-frame ramp                 |
| 03 1400h quarter pipe with granite pool coping                | 13 400/800h Steep 45 degree 'China' bank Hubba |
| 04 1000h 27 degree flat bank ramp with multi-directional hips | 14 400/800h hubba                              |
| 05 1000h 7 stair gap with full height rail to one side        | 15 600h 15 degree flat bank ramp               |
| 06 150h slappy kerbs to garden edges                          | 16 500h round down rail                        |
| 07 450h concrete block with no coping and rounded edges       | 17 300/400/600h hubba                          |
| 08 300h x 900w grind ledge / manual pad                       | 18 600h steep 45 degree 'China' bank           |
| 09 600h round flat bar (205 high from gap to gap side)        | 19 1000h medium 34 degree flat bank            |
| 10 395h 15 degree gap to gap ramp with 1500 centre gap        | 20 1600h large 34 degree flat bank             |

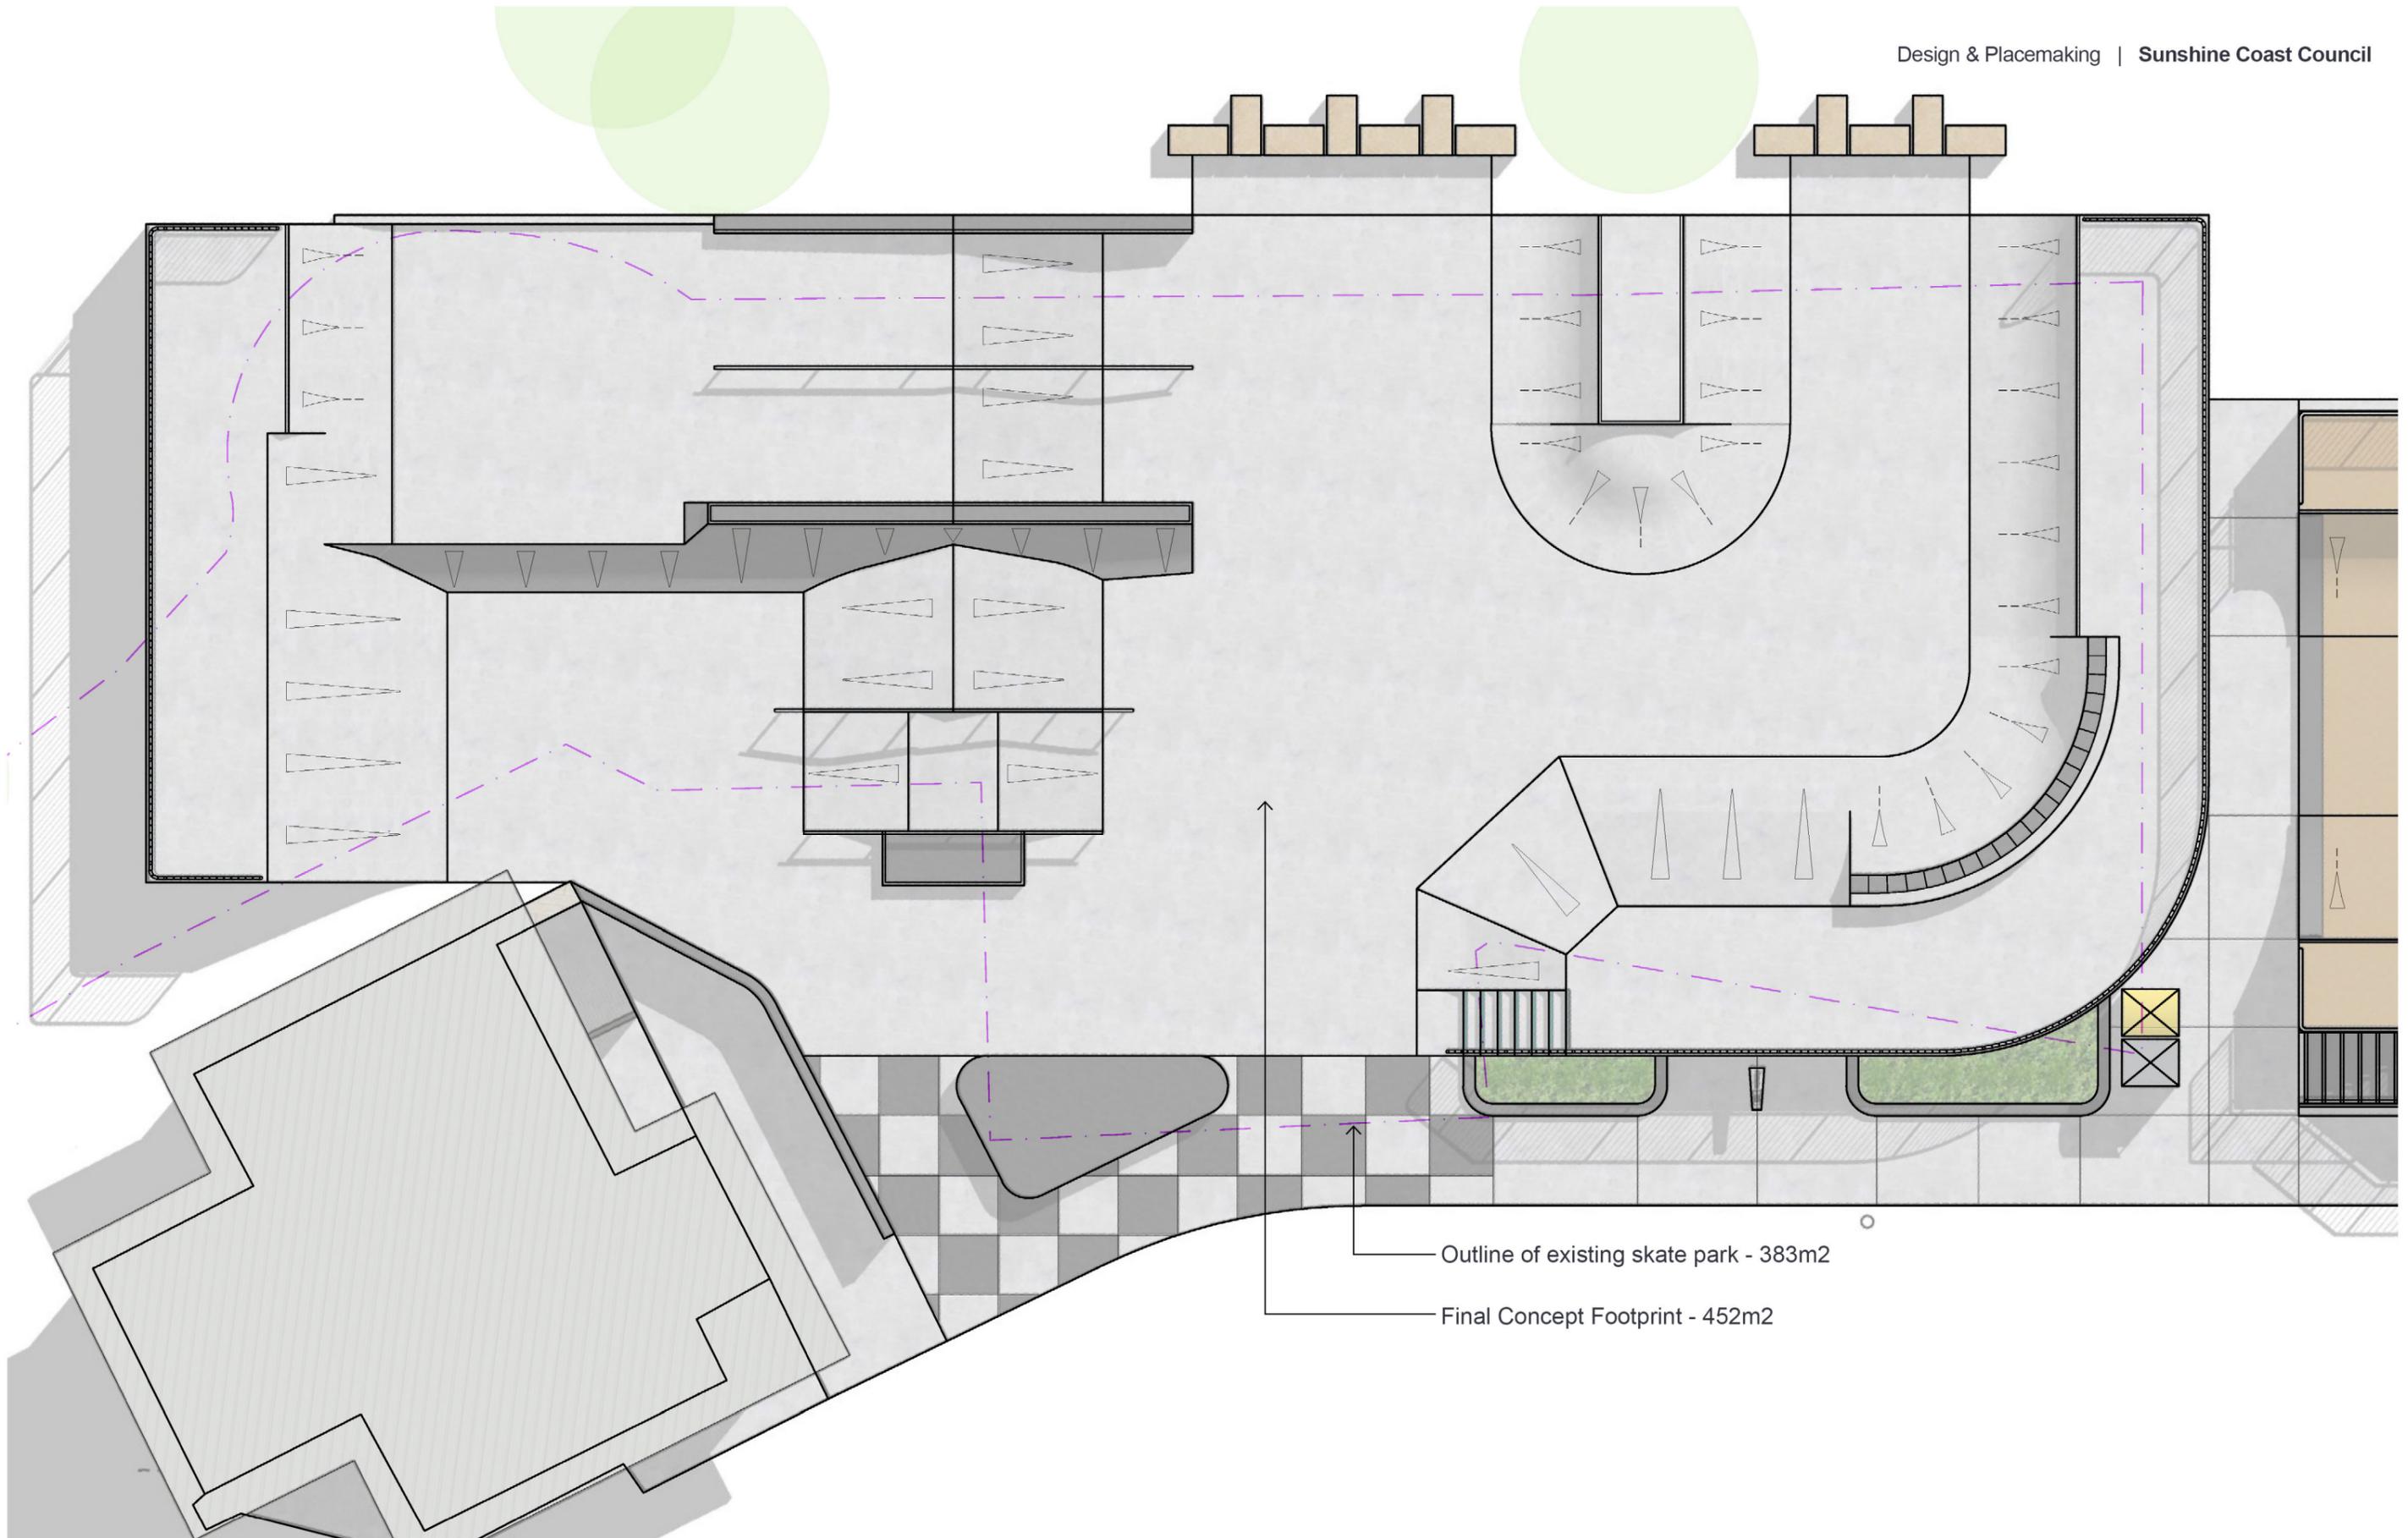

Outline of existing skate park - 383m<sup>2</sup>

Final Concept Footprint - 452m<sup>2</sup>